
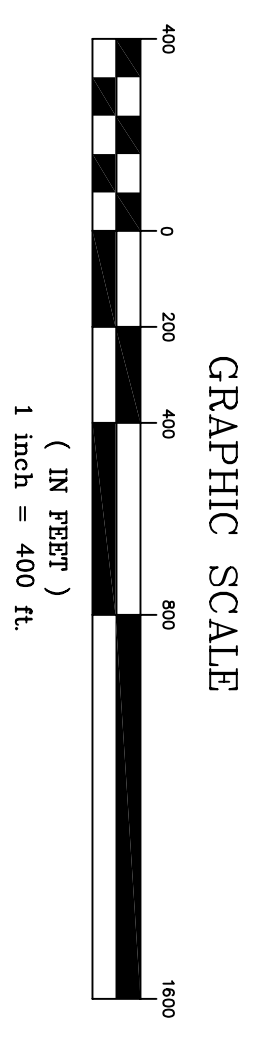


LAKES BY THE BAY

OWNERSHIP PLAN

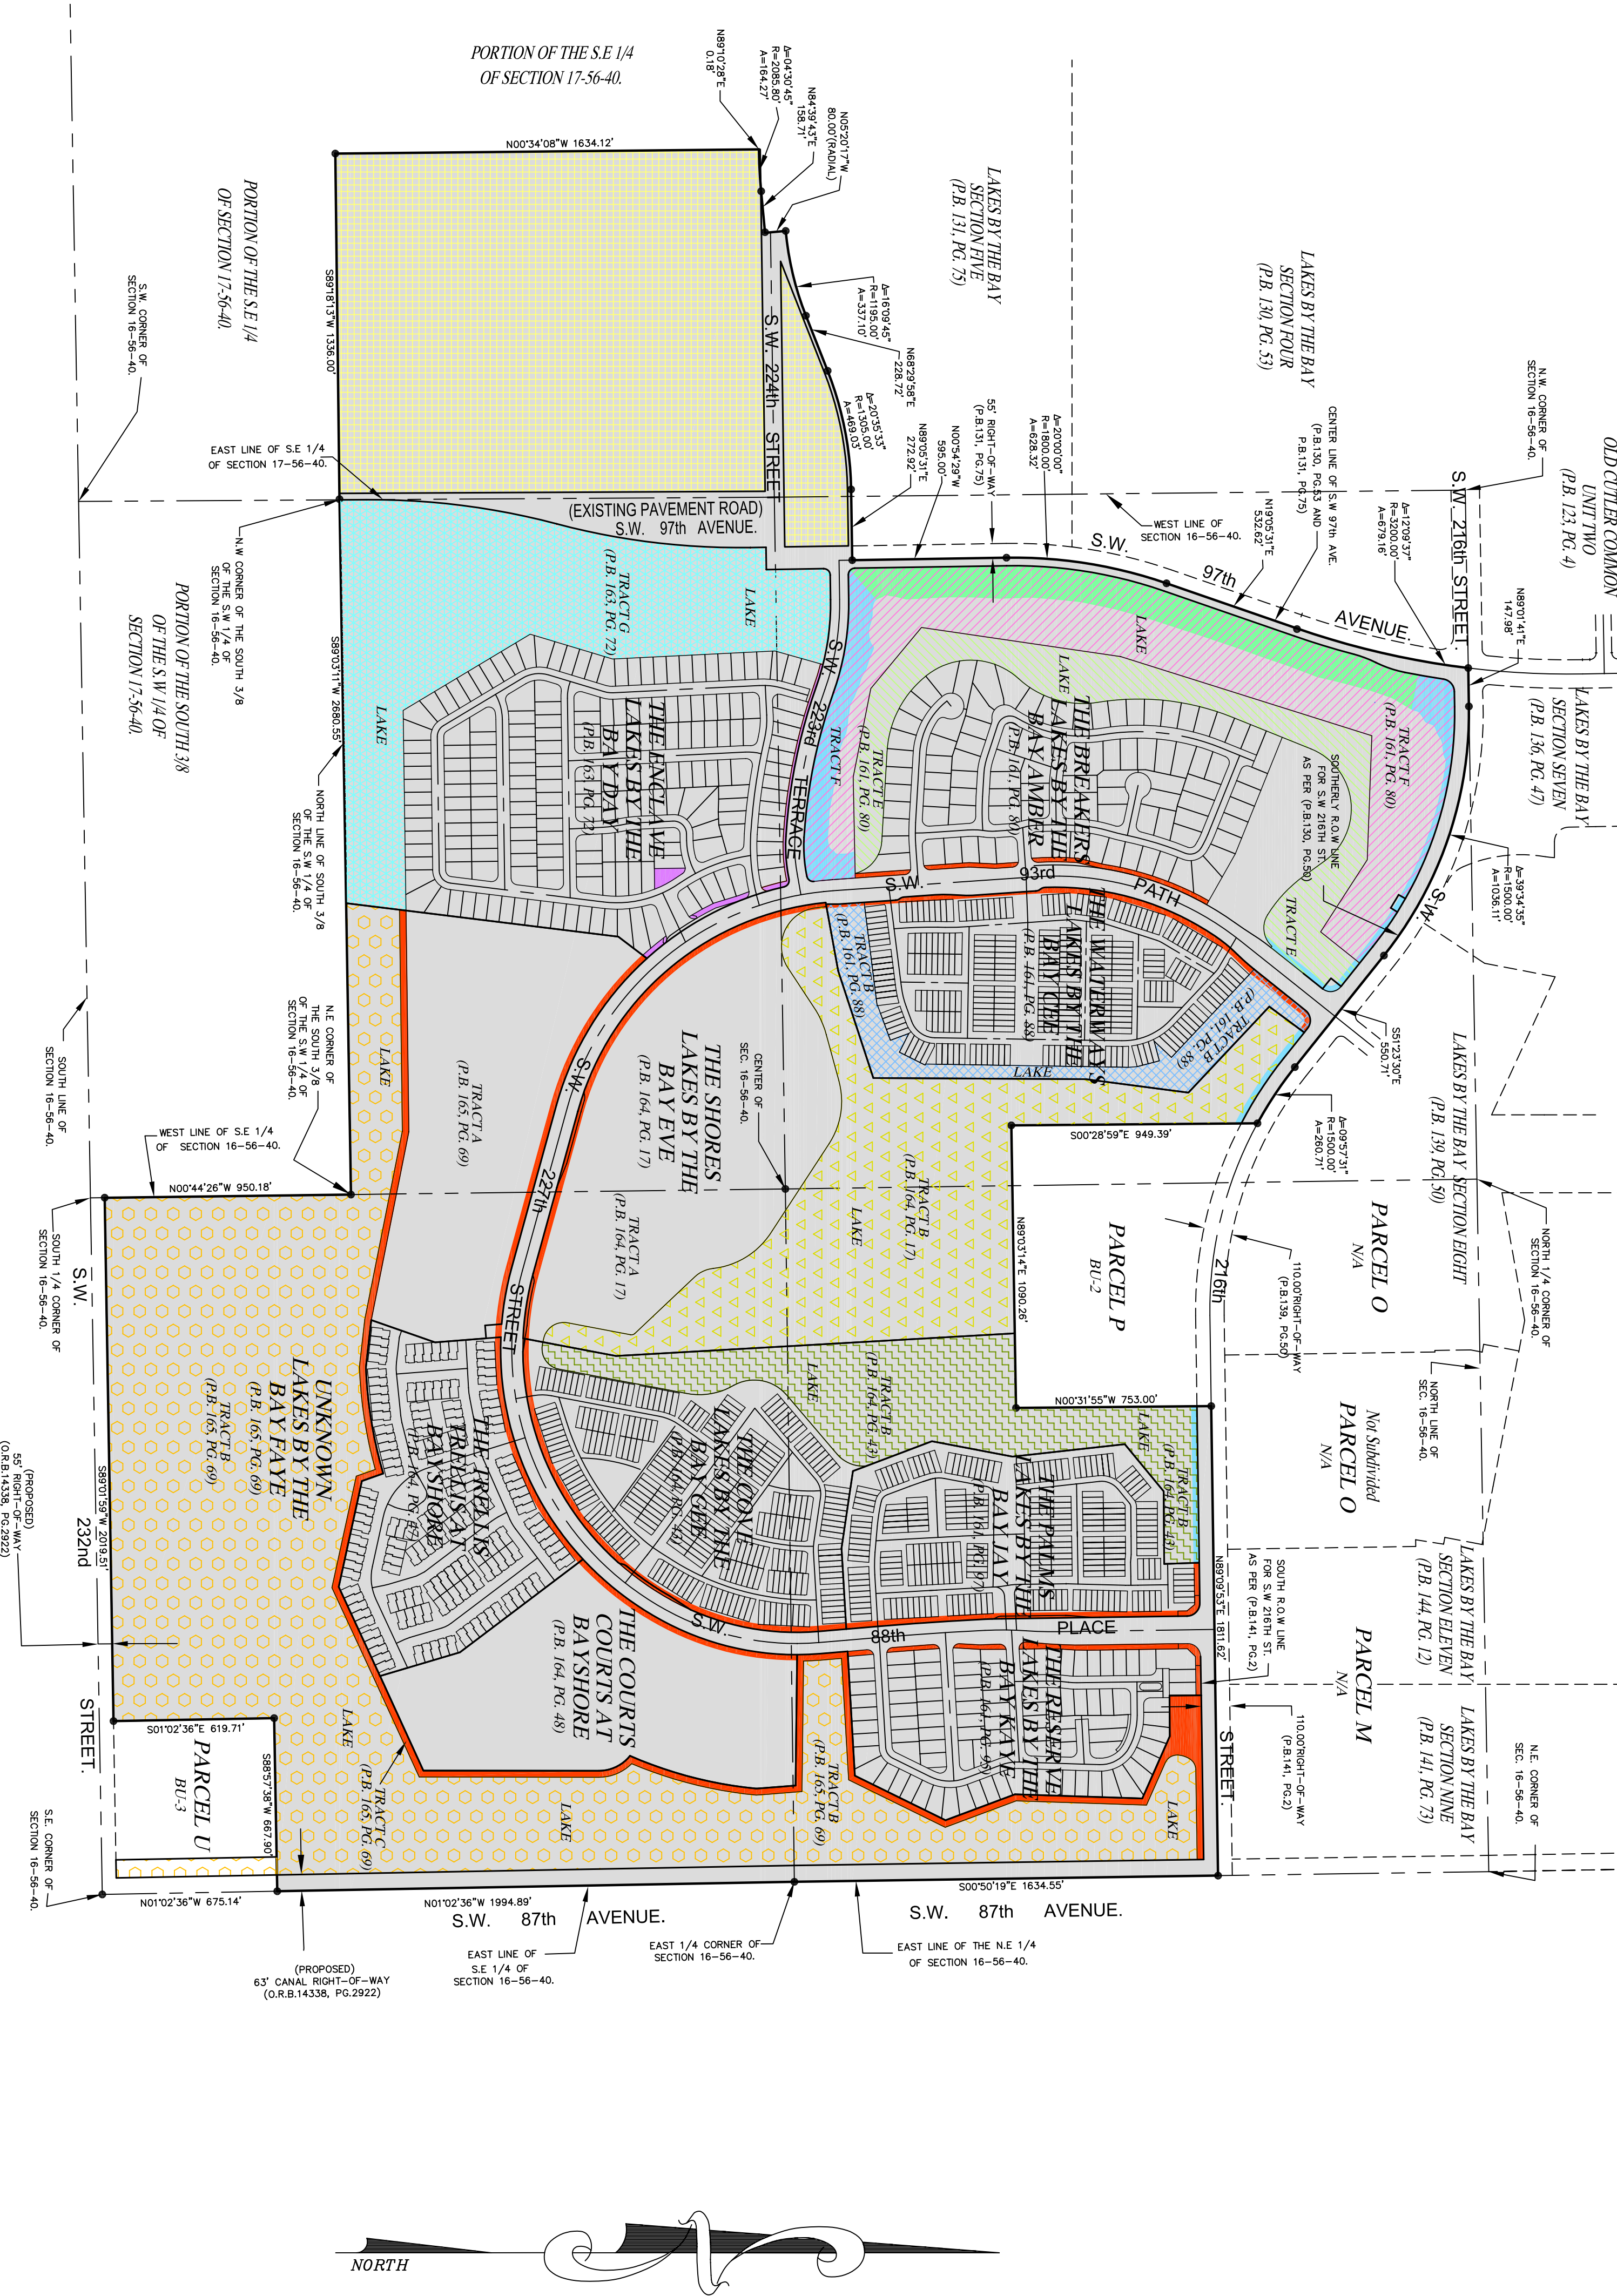

POD	COMMUNITY NAME	PLAT NAME (PB/PG)	TRACT	DESCRIPTION	FOLIO NO.
A	THE BREAKERS	LAKES BY THE BAY AMBER (161/80)	F*	LAKE	36-6016-010-0981
B	THE BREAKERS	LAKES BY THE BAY AMBER (161/80)	F*	LAKE	36-6016-010-0981
C	THE WATERWAYS	LAKES BY THE BAY GEE (161/88)	B	LAKE	36-6016-011-2660
D	THE ENCLAVE	LAKES BY THE BAY DAY (163/72)	G#	LAKE	36-6016-015-2070
E	THE ENCLAVE	LAKES BY THE BAY DAY (163/72)	A	LANDSCAPE	36-6016-015-2050
F	THE ENCLAVE	LAKES BY THE BAY DAY (163/72)	B	LANDSCAPE	36-6016-015-2050
G	THE ENCLAVE	LAKES BY THE BAY DAY (163/72)	C	ENTRANCE	36-6016-015-2060
H	THE ENCLAVE	LAKES BY THE BAY DAY (163/72)	D	ENTRANCE	36-6016-015-2060
I	THE ENCLAVE	LAKES BY THE BAY DAY (163/72)	E	LANDSCAPE	36-6016-015-2065
J	THE ENCLAVE	LAKES BY THE BAY DAY (163/72)	F	LANDSCAPE	36-6016-029-0020
K	THE SHORES	LAKES BY THE BAY EYE (164/77)	B*	LAKE	36-6016-029-0020
L	UNKNOWN	LAKES BY THE BAY FAYE (165/69)	B*	LAKE	36-6016-016-2710
M	UNKNOWN	LAKES BY THE BAY GEE (164/43)	B*	LAKE	36-6016-016-2710
N	NOT SUBDIVIDED	NOT SUBDIVIDED	N/A	LAKE	36-6017-000-0080

- LAKES BY THE BAY SOUTH COMMUNITY DEVELOPMENT DISTRICT (O.R.B. 24921, PG. 94)
- NOT TO BE OWNED BUT MAINTAINED BY THE COMMUNITY DEVELOPMENT DISTRICT
- OWNED AND MAINTAINED BY THE COMMUNITY DEVELOPMENT DISTRICT
- OWNED BY THE DISTRICT BUT MAINTAINED BY THE HOMEOWNERS ASSOCIATION
- * CONVEYED TO AS OF 06/01/09 COMMUNITY DEVELOPMENT DISTRICT
- TO BE CONVEYED TO SOUTH FLORIDA WATER MANAGEMENT DISTRICT

LAKES BY THE BAY

OWNERSHIP PLAN LBB SOUTH CDD
OWNERSHIP PLAN
GOVERNMENTAL MANAGEMENT SERV.

CLIENT ADDRESS: 5701 N. PINE ISLAND ROAD, SUITE # 370 FORT LAUDERDALE, FL 33321

PROJECT LOCATION: SECTION 16 & 17, TOWNSHIP 56 SOUTH, RANGE 40 EAST MIAMI DADE, FLORIDA

RECORD OF REVISION

No.	DATE	DESCRIPTION	BY	APP.

FORD, ARNTERIOS & MANUZY, INC.
1980 NW 34th AVENUE 2nd FLOOR
MIAMI, FLORIDA 33172
PH: (305) 472-8472
FAX: (305) 472-2885
L.S. NO. 6557

DATE: 06-01-2009

PROJECT NO: 01B041-5800

SCALE: 1" = 400'

DRAWN BY: B.R.

CHECKED BY: []

QUALITY CONTROL: []

SHEET: 1 OF 1 SHEETS